


LEGEND	
MS/1	ELECTRICAL CABLE ID
EC1	ELECTRICAL CABLE ID
□	ELECTRICAL EQUIPMENT
	ELECTRICAL CABLE
	EARTH CABLE

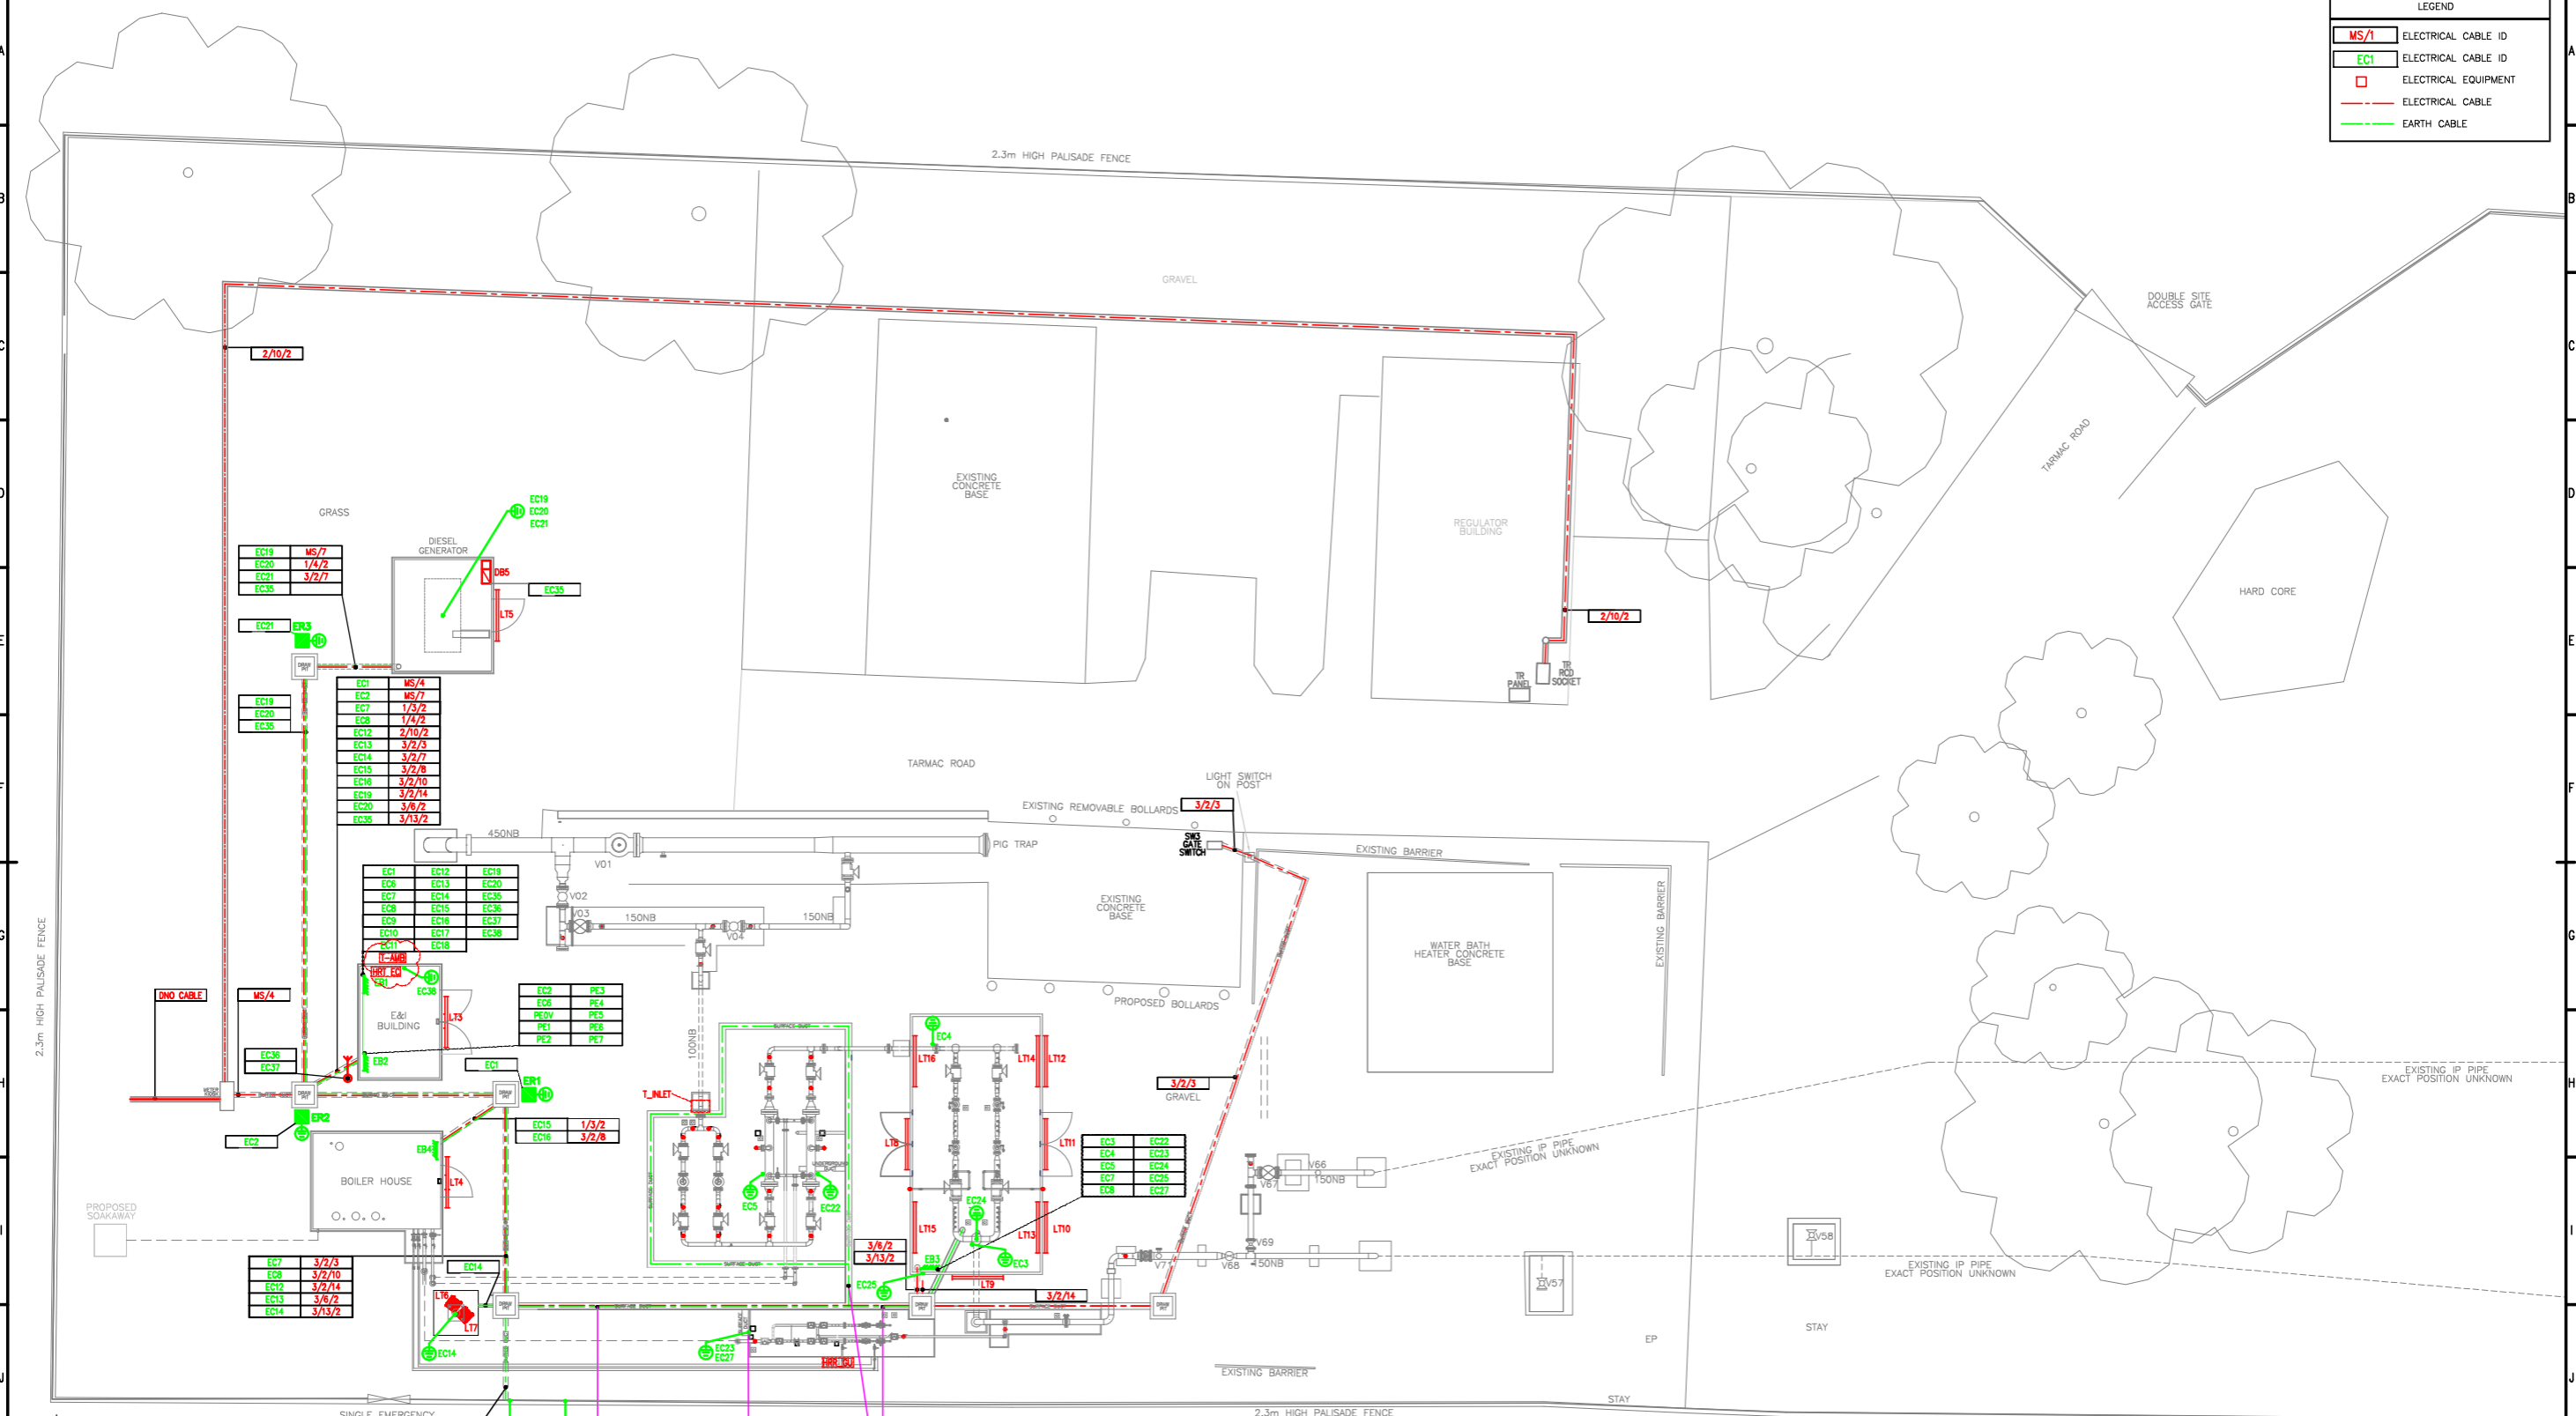

NOTES
ITEMS BALLOONED TO BE INSTALLED.

SITE CABLE ROUTING
(SCALE = 1 : 75)

Rev	B	Description	Project Title: Revised for NIC Upgrade Project		Site: Scremerston	
Date	28.08.14	Revised with comments	Northern Gas Networks		Title: Electrical: Site PROPOSED	
Drawn by	PG		Kidacre Street Leeds LS10 1BD		Orig. Ref: NOE-SITE-SCREPRE-E-0100	
Chk by	HP		0113 276 8200		Dwg No: RCS-GI-SCREM-EDD-0100	
Apr by	RT		A1		Revision	