


- NOTES**
- ELECTRICAL DUCTING
 - INSTRUMENT DUCTING
- BUBBLED ITEMS TO BE INSTALLED**
- HOLDS**
- AWAITING POTTERTON DRAWINGS TO CONFIRM BUILDING LAYOUT. THIS WILL AFFECT DUCTING INTO TELEMETRY/BOILER HOUSE.
 - AWAITING DETAILS OF ISOLATION VALVE & ACCESS TO ISOLATION PIT.
 - AWAITING GENERATOR ENCLOSURE DETAILS.
 - AWAITING ELECTRICAL KIOSK DETAILS.

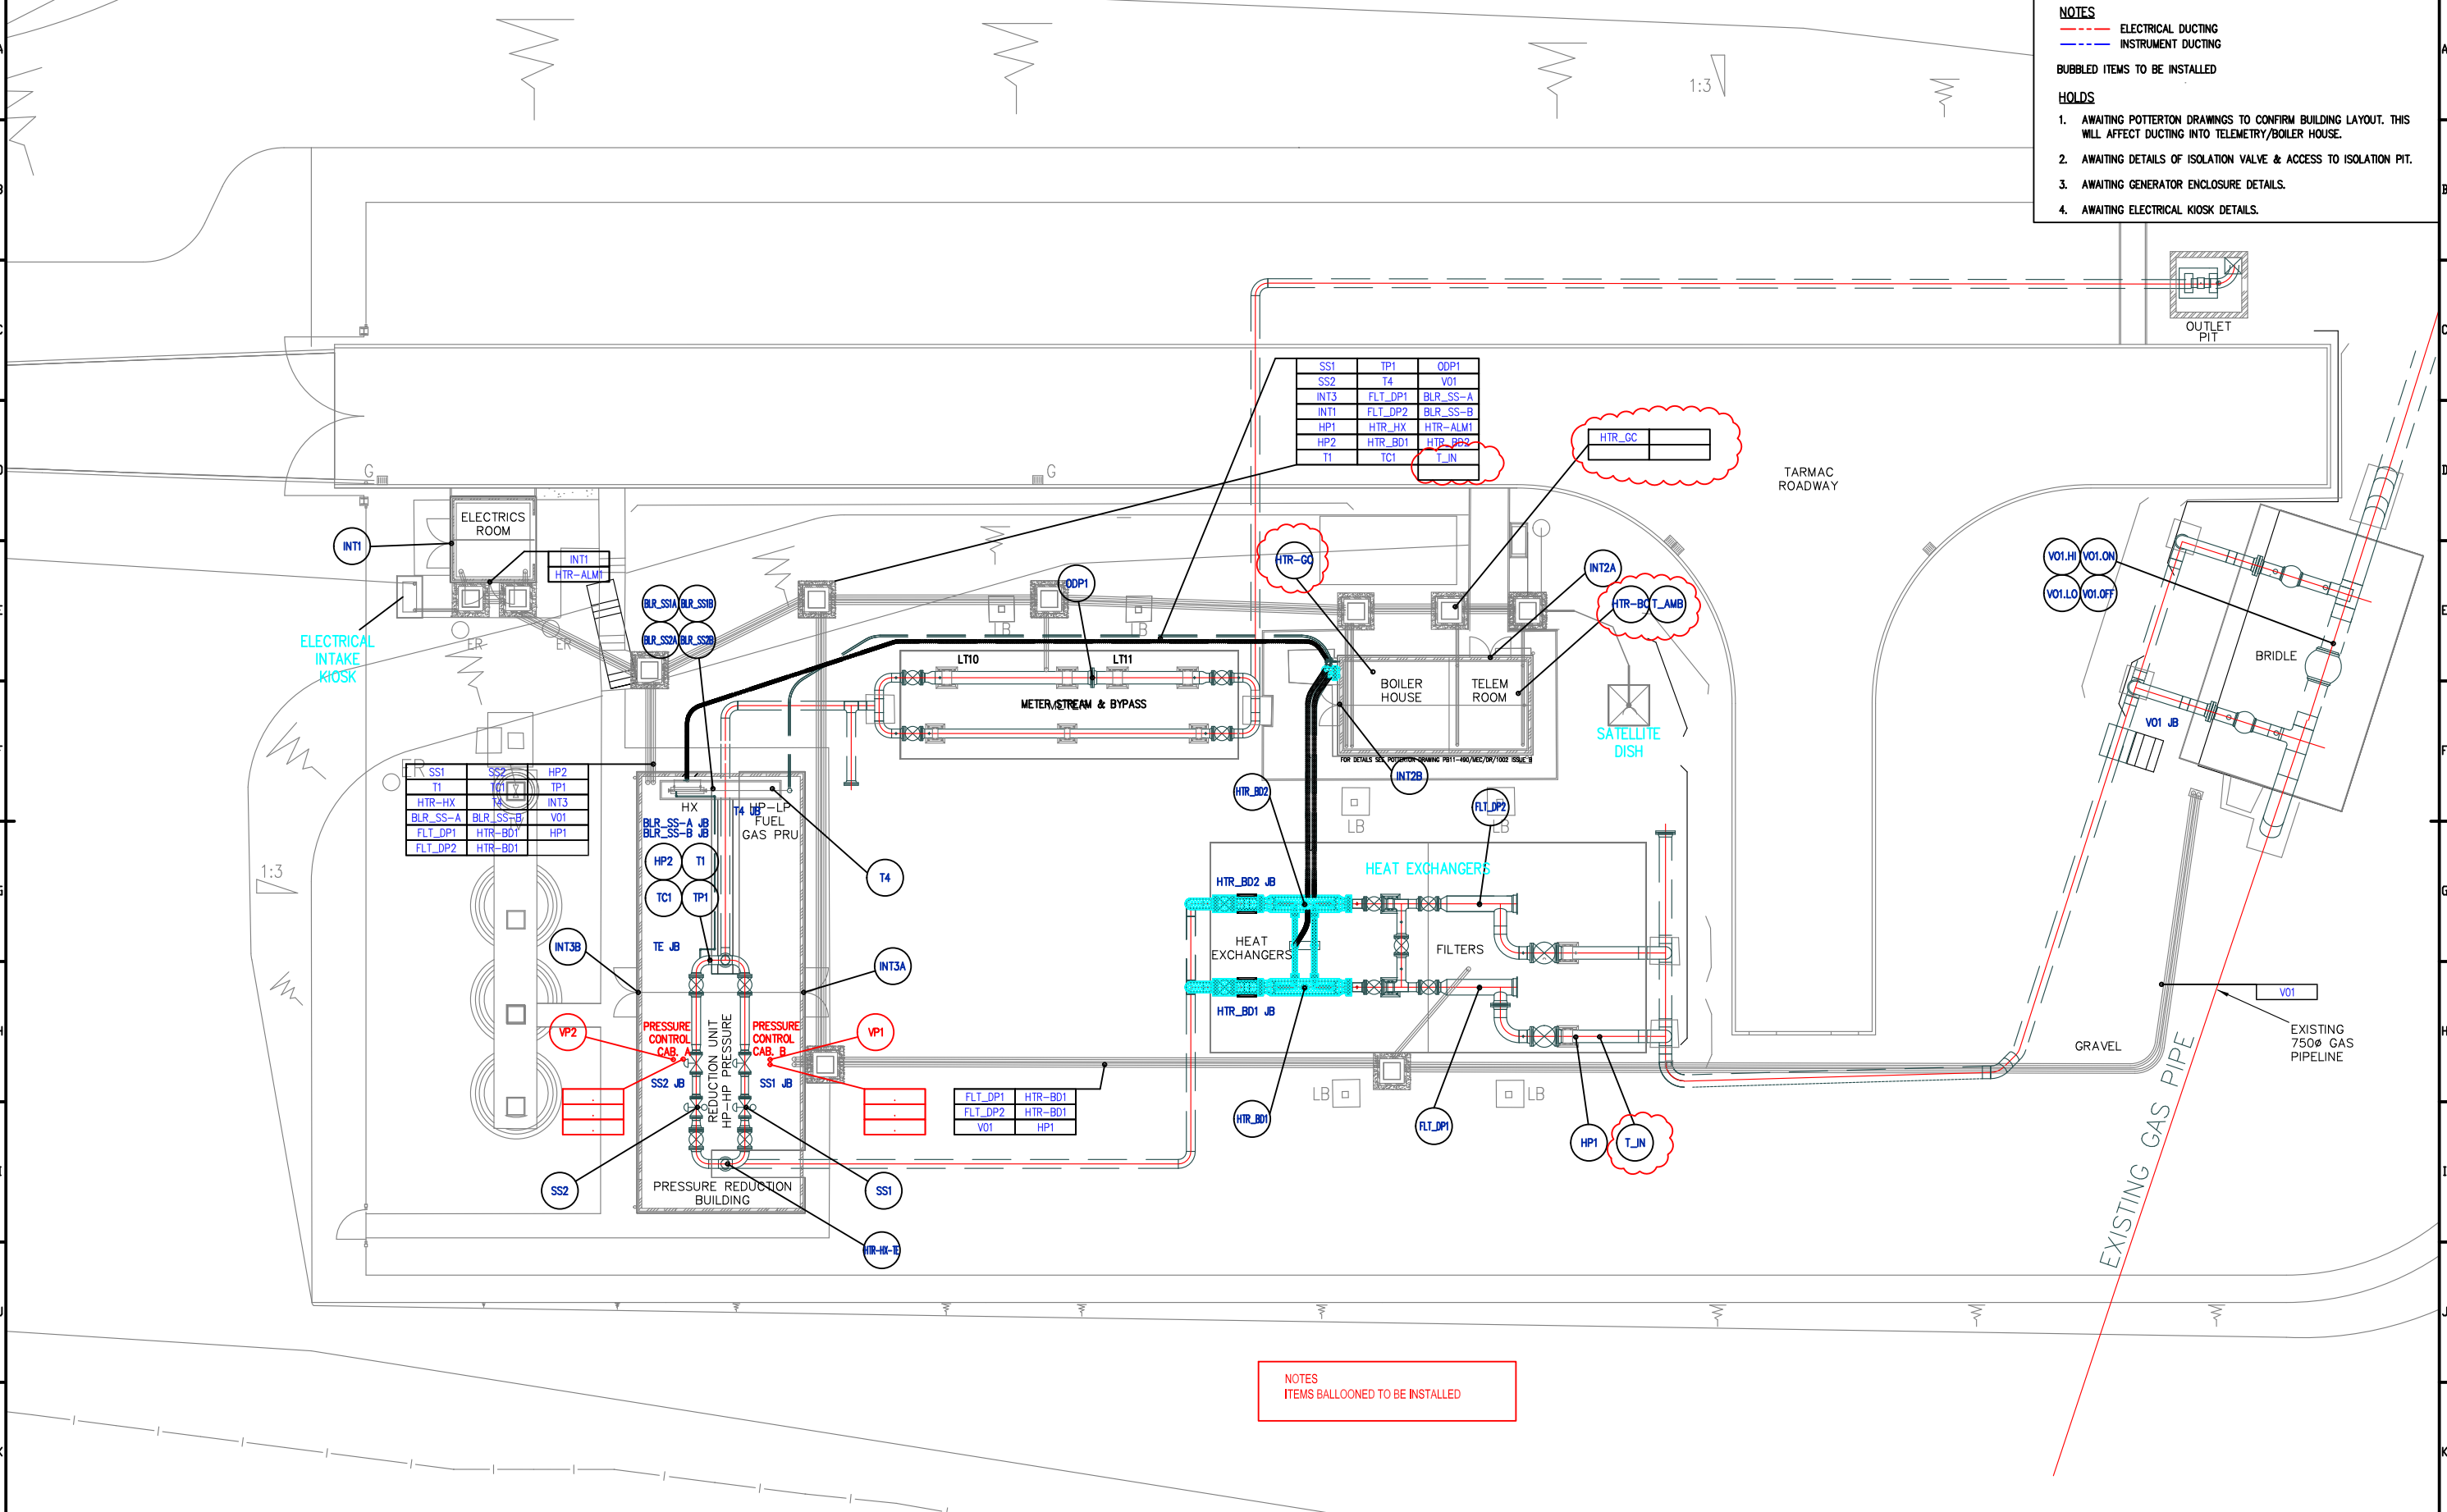

NOTES
ITEMS BALLOONED TO BE INSTALLED

Rev	A	Description	Project Title:	Site:	Tyersal
Date	11.07.14		Scale: (8 A1)	Title:	Layout
Dim by	PG		Sheet	Instrumentation: Proposed Site & Cable Routes	
Chk by	HP		1 of 1	Scale:	NTS
Apr by	RT		Drawn By:	PG	Date:
			Checked by:	HP	30/08/2014
			Approved by:	RT	30/08/2014
Kildacre Street Leeds LS10 1BD			Orig. No:		RCS-GI-TYRE-IDD-0100
0113 276 8200			Drawn No:		
			Checked No:		
			Approved No:		