


DO NOT SCALE. IF IN DOUBT ASK. ALL DIMENSIONS IN MILLIMETRES UNLESS OTHERWISE STATED.

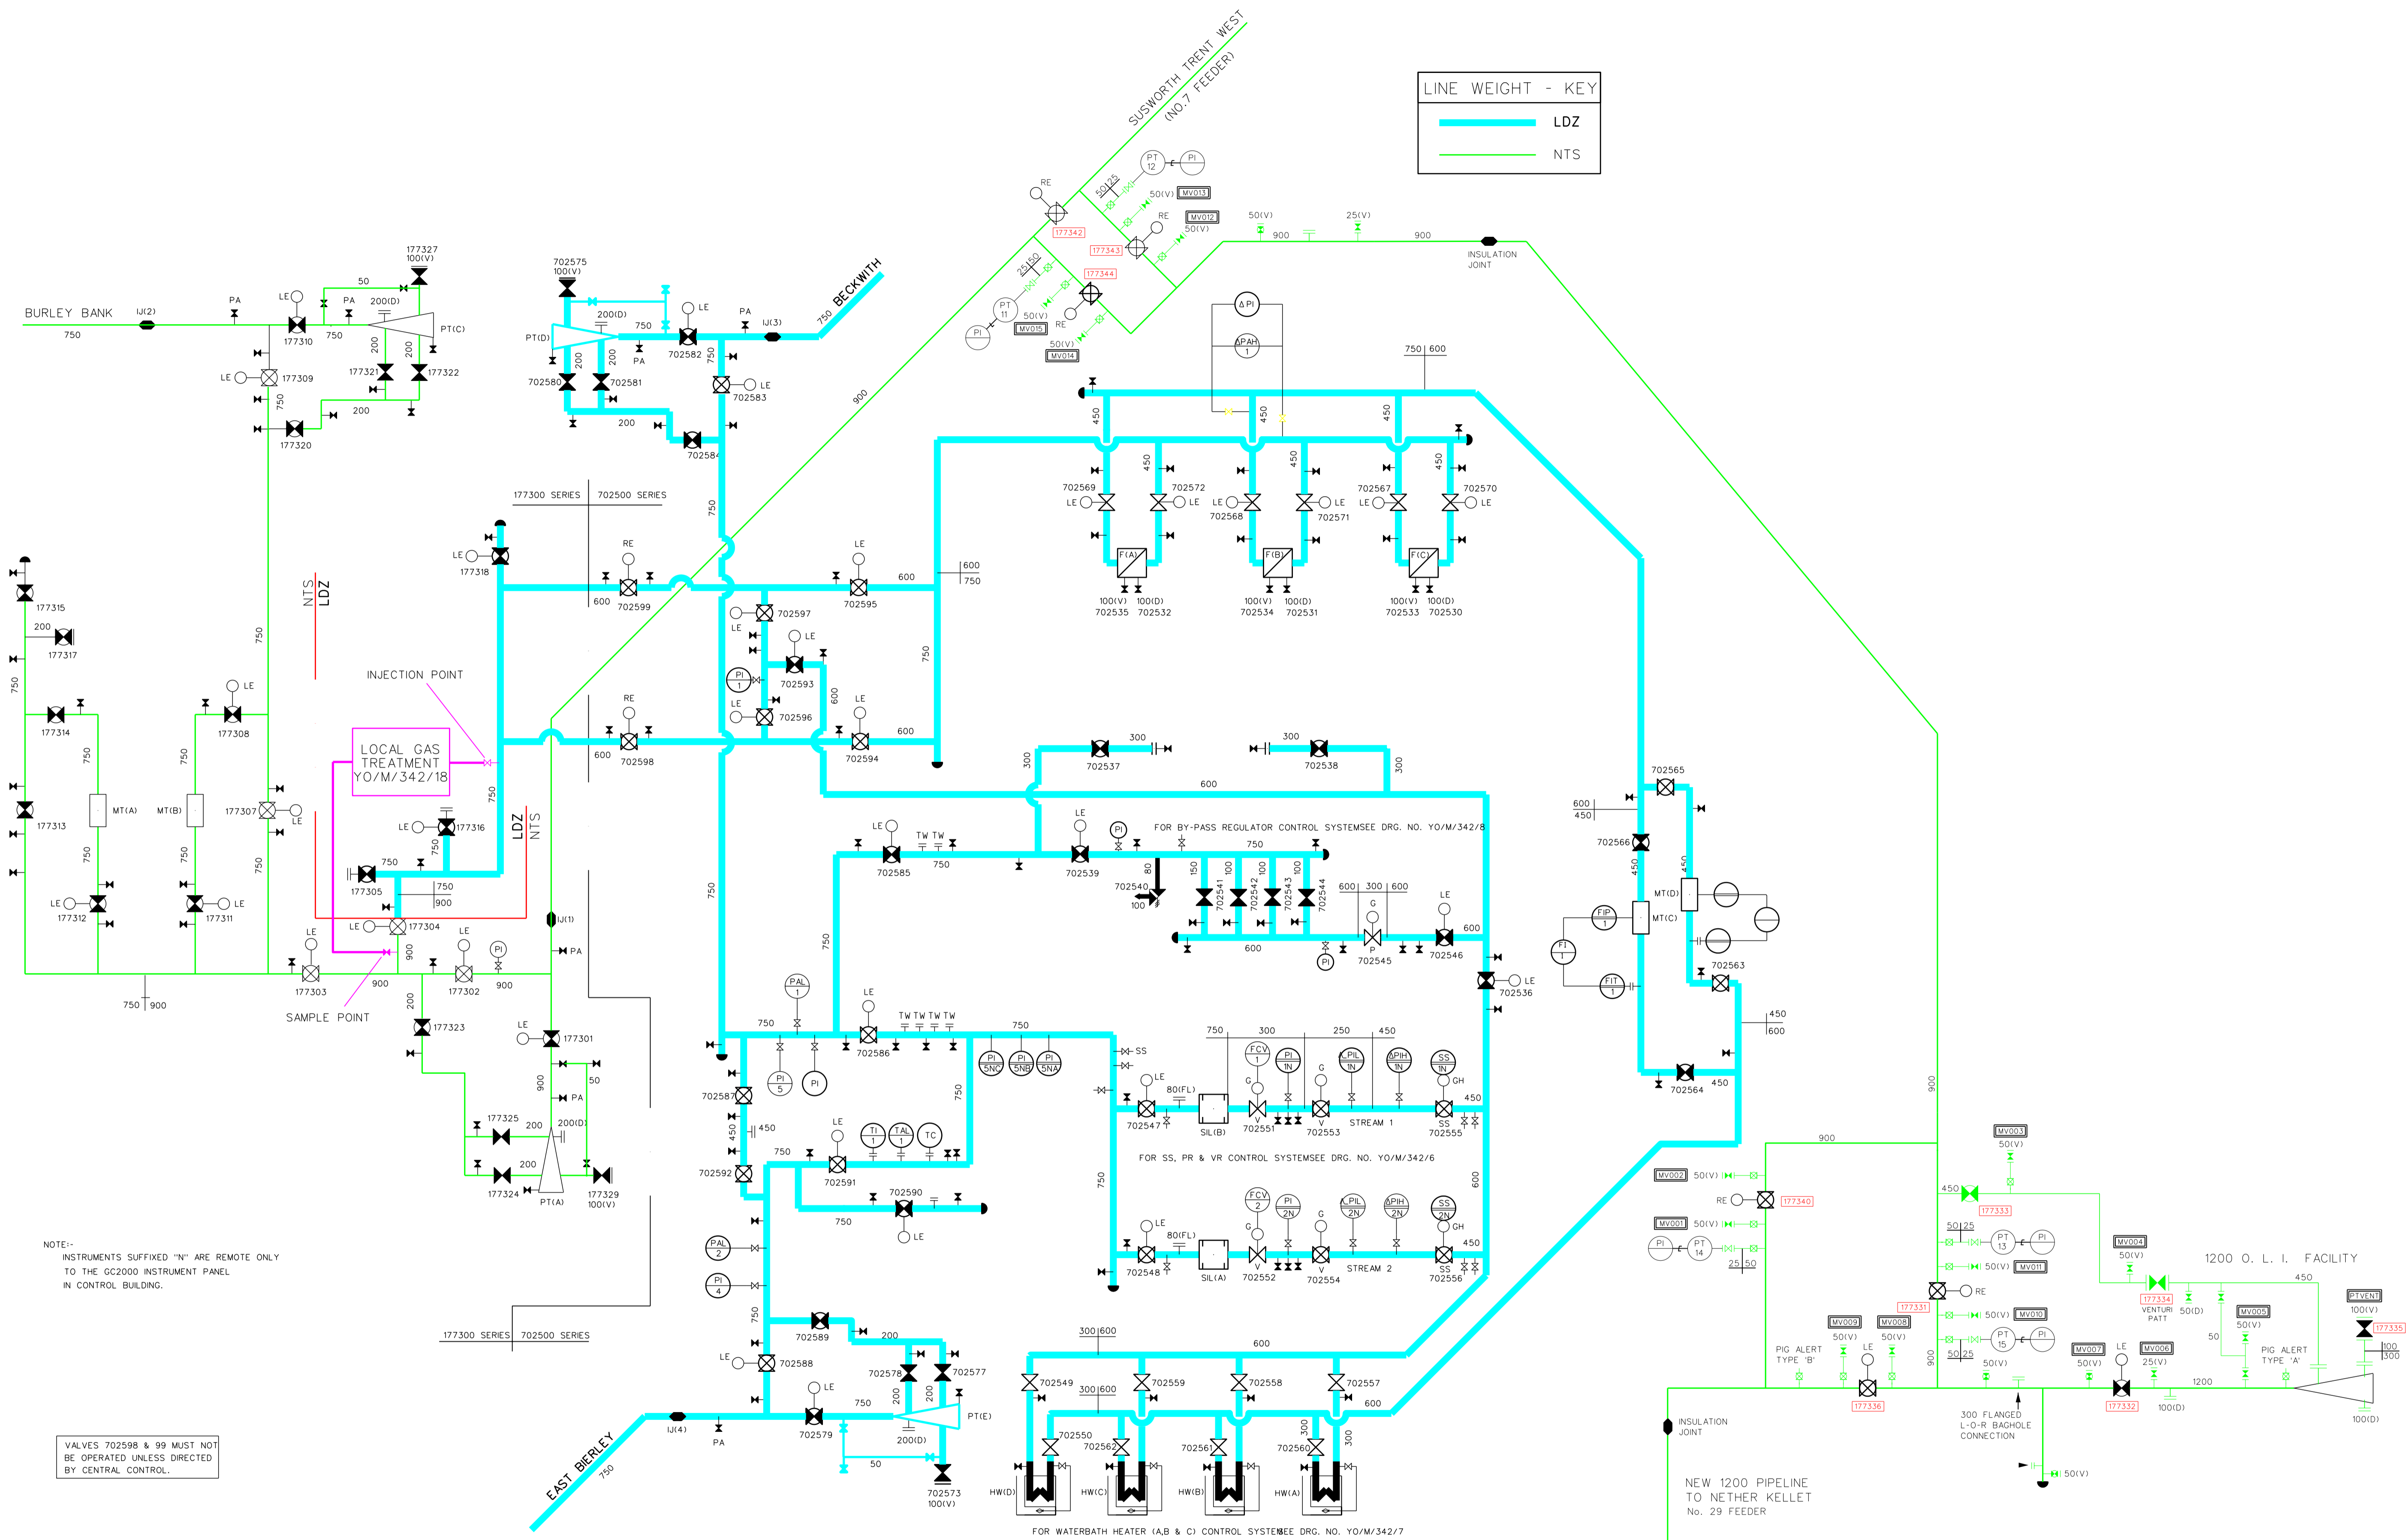

LINE WEIGHT - KEY
— LDZ
— NTS

NOTE:-
 INSTRUMENTS SUFFIXED "N" ARE REMOTE ONLY
 TO THE GC2000 INSTRUMENT PANEL
 IN CONTROL BUILDING.

VALVES 702598 & 99 MUST NOT
 BE OPERATED UNLESS DIRECTED
 BY CENTRAL CONTROL.

Rev	2	Description
Date	04.07.14	
Drn by	RMD	
Chk by	TC	
Apr by	FOM	

Kidacre Street
 Leeds
 LS10 1BD
 0113 276 8200

Project Title:	BSR5 New Metering Upgrade	
Sheet	1	Scale (B A1) NTS
Drawn By	RMD	Date 04.07.14
Checked by	TC	Date 04.07.14
Approved By	FOM	Date 04.07.14

Site:	Pannal	
Title:	Layout: Mechanical: Engineering Line Diagram	
Orig. Ref:	YO/M/342/1	
Dwg No:	NOE-0203-1773NS-P-0004	Revision 2