


DO NOT SCALE. IF IN DOUBT ASK. ALL DIMENSIONS IN MILLIMETRES UNLESS OTHERWISE STATED.

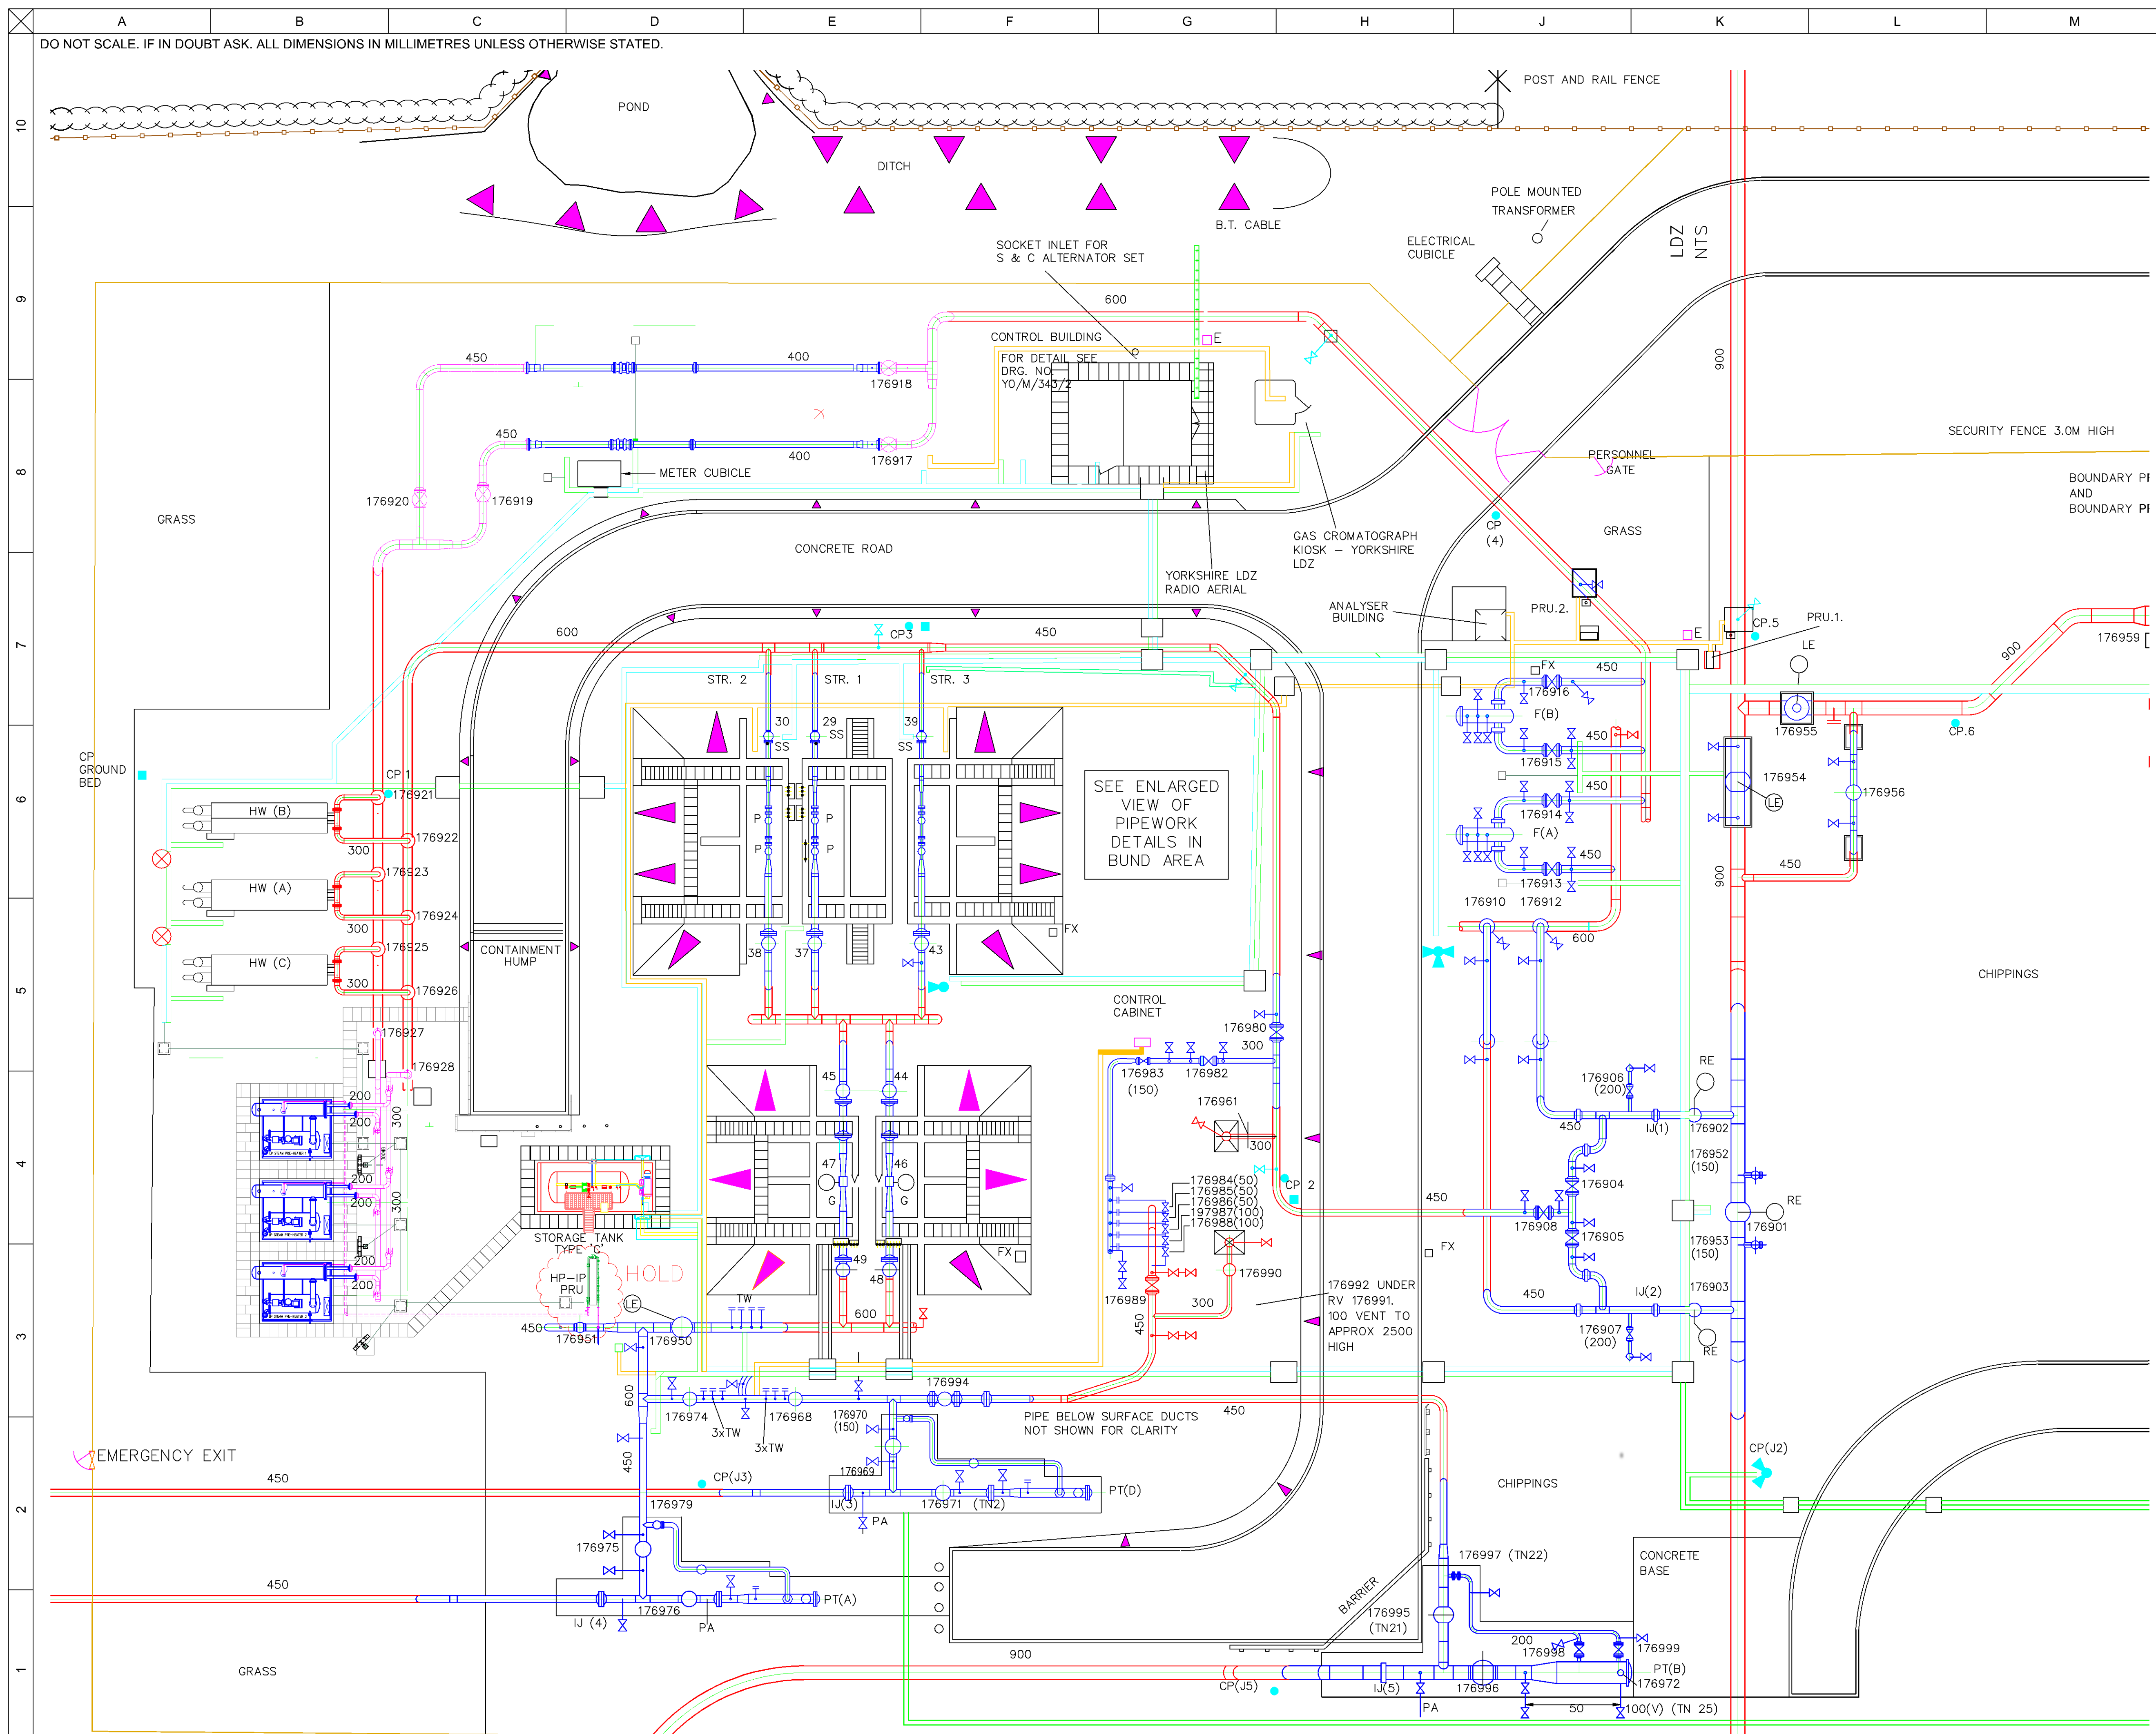

HOLD - CIVIL DETAILS TO BE ADDED

CONSTRUCTION

**CAPITA**  
 Utilities and Industrial  
 WARRINGTON OFFICE  
 6 Bowood Court, Calver Rd, Warrington, WA2 8GZ  
 T 01925 418338 F 01925 418800  
 www.capita.co.uk/infrastructure  
 Capita Property and Infrastructure Ltd  
 BIRMINGHAM OFFICE  
 Eleven Brindleyplace, 2 Brunswick Square,  
 Birmingham, B1 2LP  
 T 0121 423 6060 F 0121 423 6065  
 EDINBURGH OFFICE  
 2nd Floor, Elder House, Multrees Walk,  
 Edinburgh, EH1 3DX  
 T 0131 460 1200 F 0131 460 1201

REV	DESCRIPTION	DRN	CHK	APP	DATE

CLIENT: **Northern Gas Networks**

PROJECT: **TOWTON SITE UPGRADES**

TITLE: **MECHANICAL SITE LAYOUT**

ISSUE: **FOR COMMENT**

DRAWN: FML	CHECKED: DA	APPROVED: PST
SCALE: 1:200	ORIG SIZE: A1	DATE: 11.07.2014
PROJECT NO: CS074312-01	DRAWING NO: M-4001	REVISION: B