



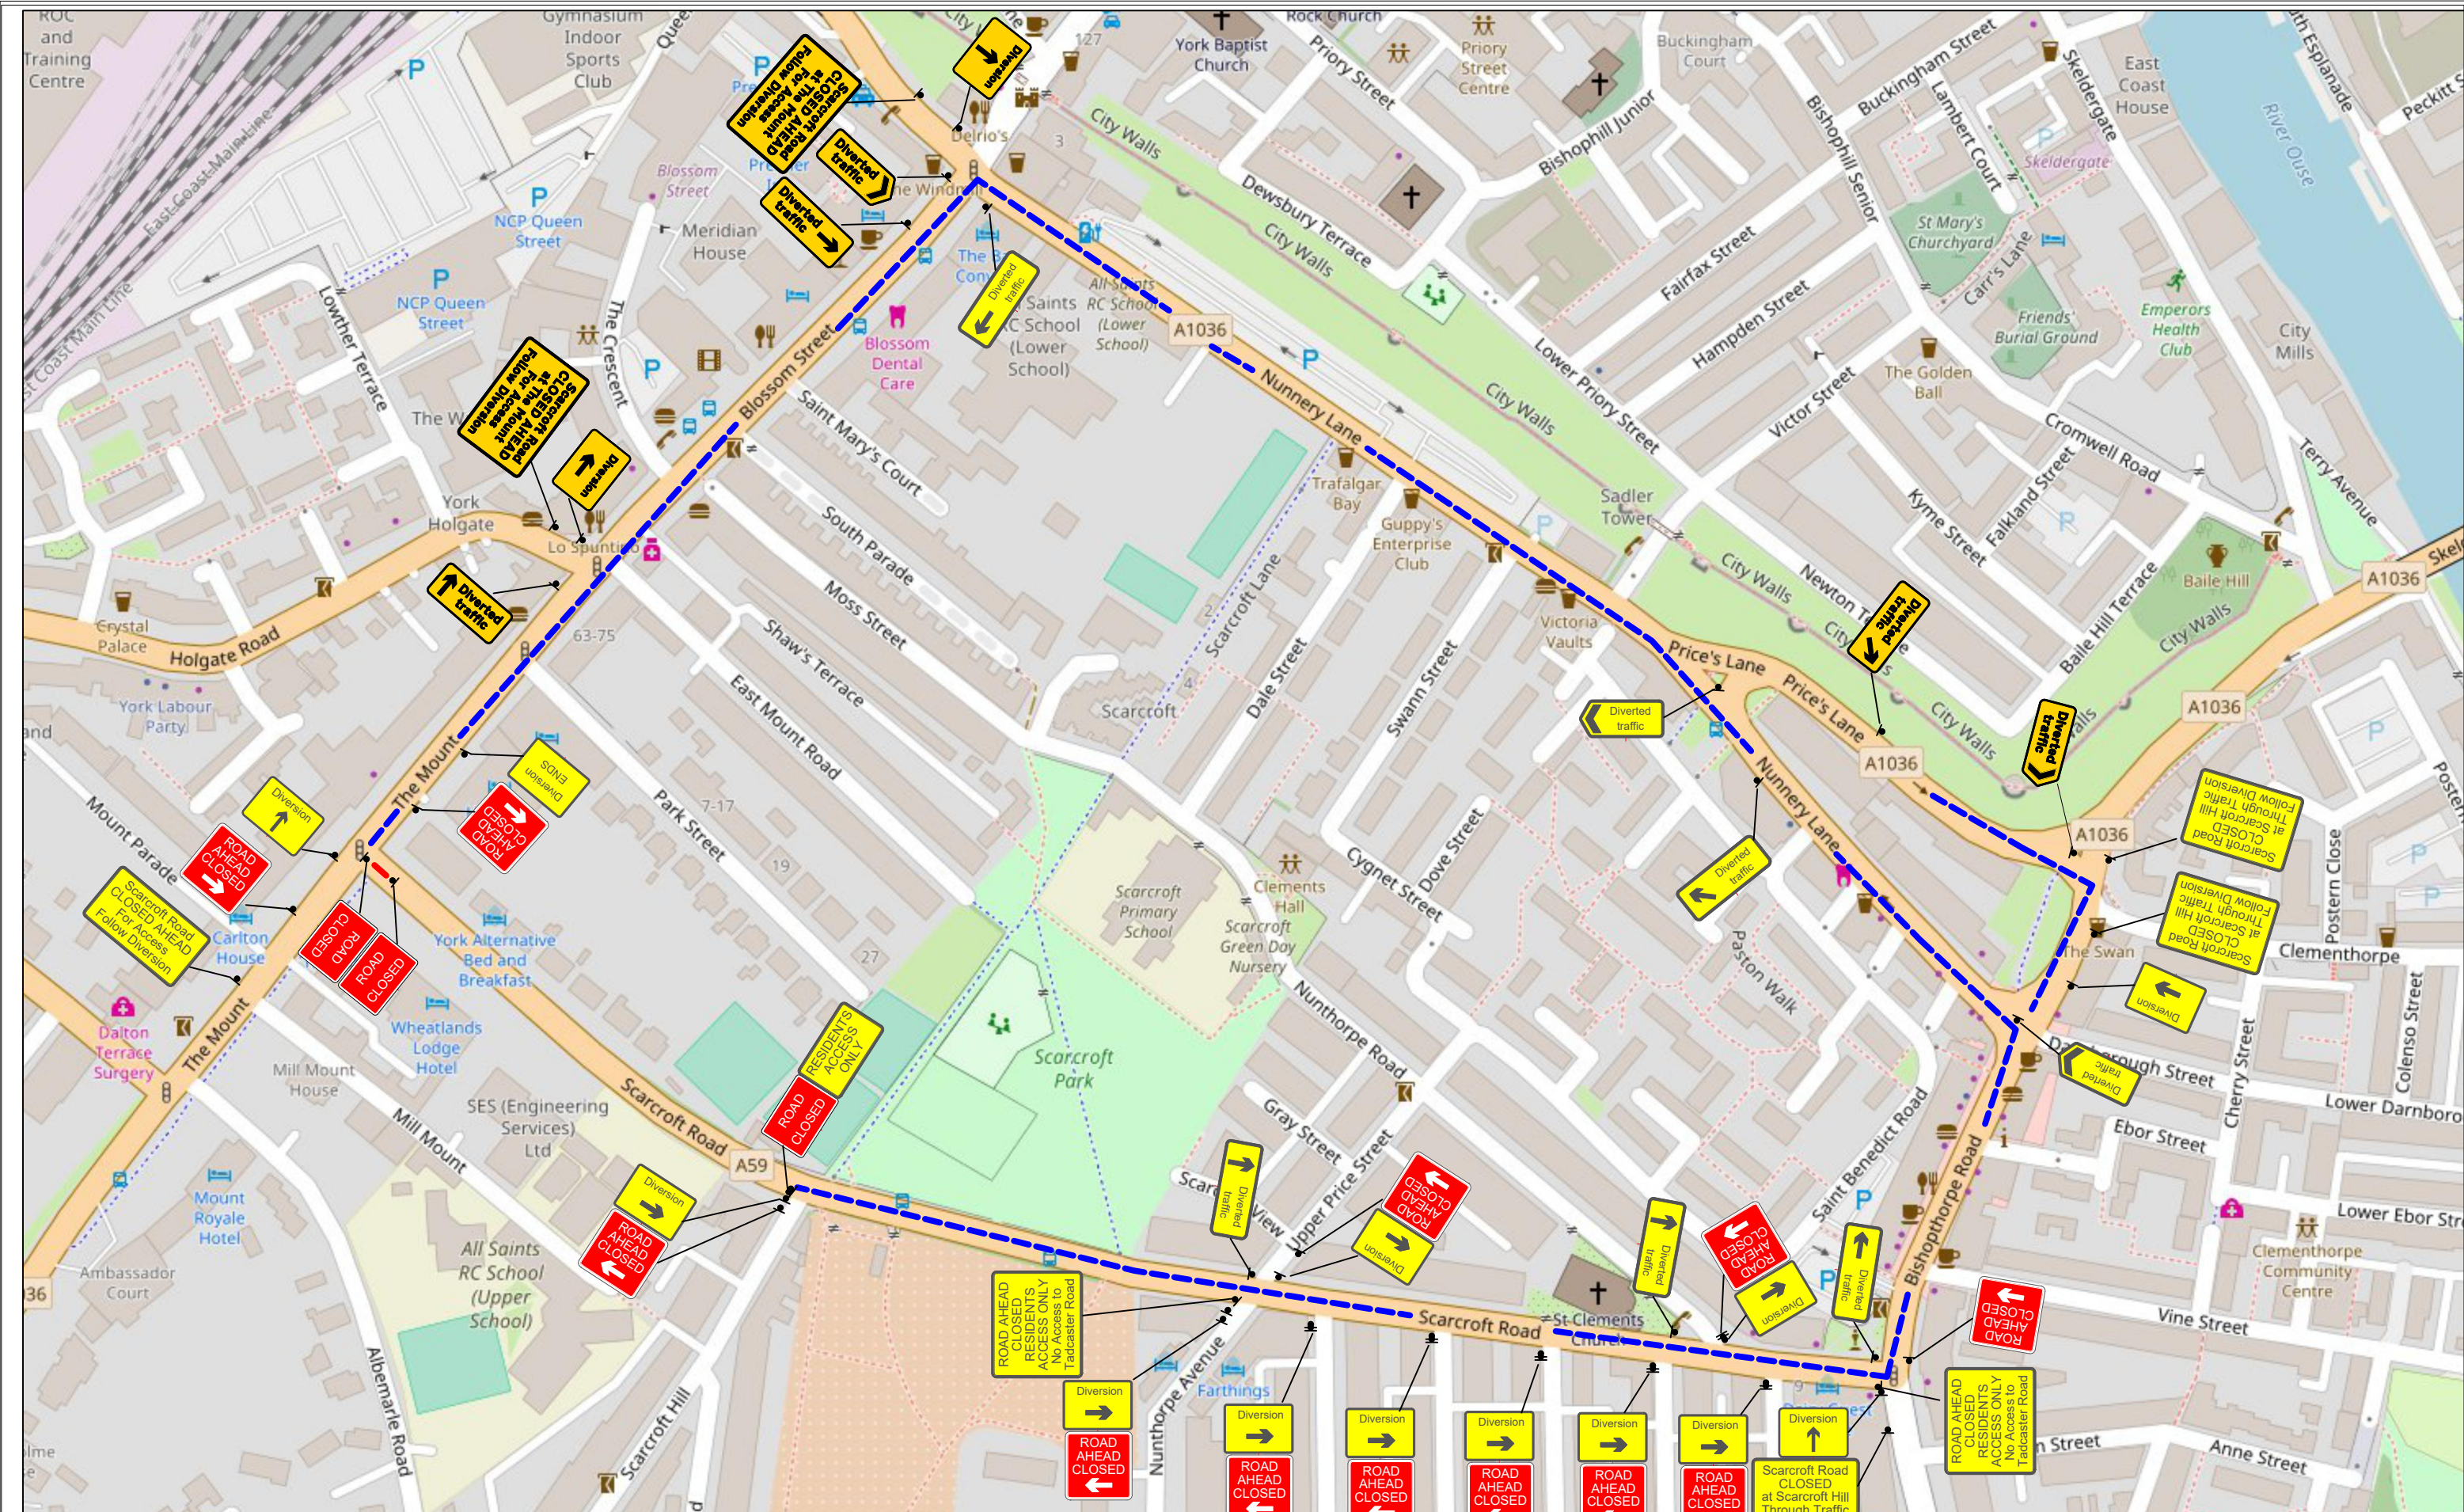

All works shall be in accordance with Safety at Street Works and Road Works, A Code of Practice (2013) & Chapter 8

Contract No	DR3601	Client: Northern Gas Networks
Date	22/08/2021	Site Location / Drawing Title
Drawn by	DR	The Mount @ jnc Scarcroft Road
Purpose of works	Gas Works	York
Version Number	000	YO24 1AS
Amended By	xxxxxxxxxx	
Amendment Date	xx/xx/xxxx	Scale
Sheet No	2 of 2	NOT TO SCALE

DETAIL B	
Single/Dual carriageway 40mph or less - 450mm traffic cones, spacing 1.5m.	
Single/Dual carriageway 50mph or more - 750mm traffic cones, spacing 1.5m.	
Dual carriageway national speed limit - 750mm traffic cones, spacing 1.5m, relaxation 3m.	
Notes:	
1) During darkness, warning lights to BS EN 12352:2006 should be provided in accordance with Table A1.3 (Appendix 1).	
2) 45° tapered cones have 1.2m spacing, no relaxations.	
3) On motorways and NSL, AP duals with hard shoulders, 1m cones will be required for both standard and relaxation works for lead tapers and the facing wall of lane changes.	
The information in this drawing may not be copied or used by third parties without written consent from Sunbelt Rentals Ltd (Traffic Management).	
This layout is for installation by NRSWA qualified persons.	

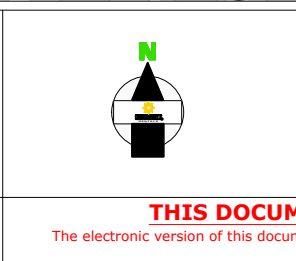

Advanced Warning Signs x 2
to be installed at closure points
one week prior to works dates

THIS DOCUMENT IS UNCONTROLLED WHEN PRINTED
The electronic version of this document is the approved and most current. Any printed version is uncontrolled and may not be current.

Essential Gas Works
This Road will be
CLOSED HERE
(DATE) for (duration)
Northern Gas Networks
0800 040 7766

